
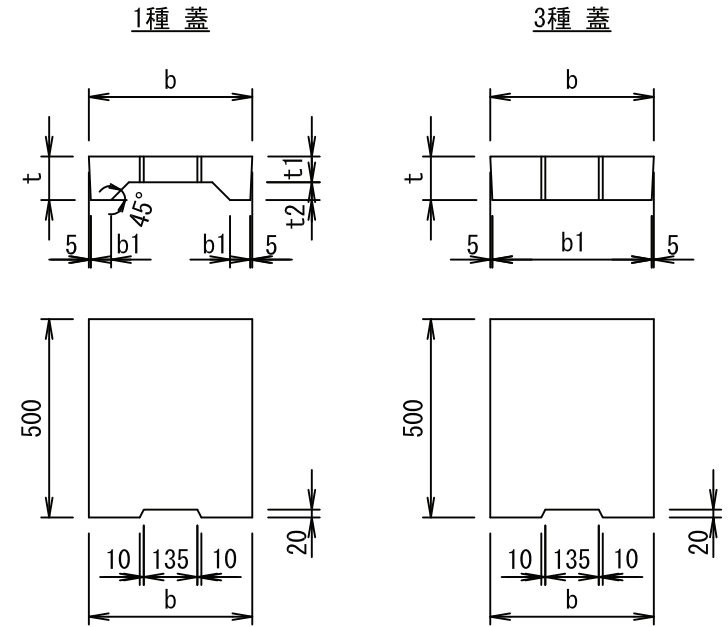
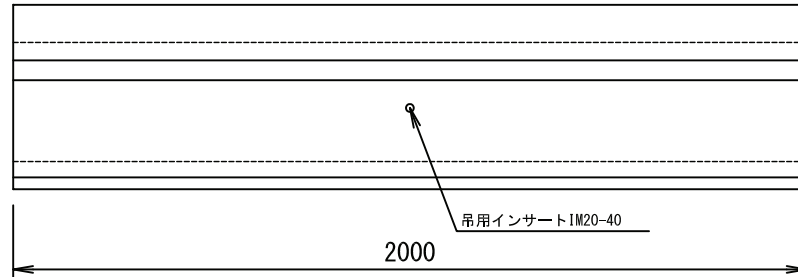



# 落ちふた式U形側溝 標準施工図

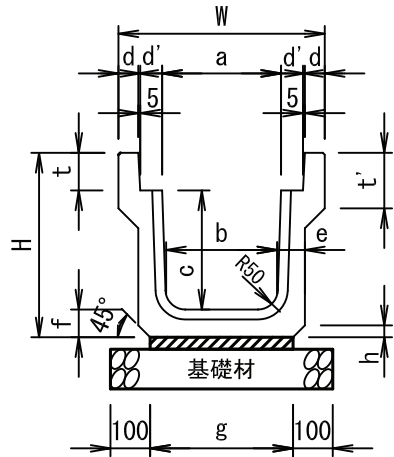

種類	呼び名	寸法 (mm)											参考質量 (Kg)			
		W	H	a	b	c	d	d'	e	f	h	t		t'	g	
1種 歩道用	250	450	395	250	230	250	40	55	55	55	20	90	120	300	289	
	300A	500	455	300	280	300			60	60		360		348		
	300B		560		270	400			65	65		360		422		
	300C	665	260	500	70	70			360	501						
	400A	600	575	400	370	400	65	65	460	459		110	135	460	541	
	400B		680		360	500	70	70	460	541						
	500A	720	695	500	460	600	75	75	560	602		125	150	560	693	
	500B		800		450	600	75	75	560	693						
3種 車道用	250	460	405	250	230	250	45	55	65	65	30	90	120	300	307	
	300A	520	465	300	280	300	70		70	360		390				
	300B		565		270	400	80		80	330		451				
	300C		675		260	500	70		70	340		556				
	400A	630	580	400	370	400	70	70	430	504		40	110	440	611	
	400B		690		360	500	80	80	440	611						
	500A	750	705	500	460	600	80	80	540	685			125	155	540	685
	500B		815		450	600	90	90	175	550				837		

種類	呼び名	寸法 (mm)						参考質量 (Kg)
		b	b'	b1	t	t1	t2	
1種 歩道用	250	362	-	50	90	55	35	28
	300	412	-	51	95	40	32	
	400	512	-		110	65	45	45
	500	622	-	56	125	75	50	63
	3種 車道用	250	362	352	-	90	-	-
300	412	402	-	95	-	-	45	
400	512	502	-	110	-	-	66	
500	622	612	-	125	-	-	92	

図名	落ちふた式U形側溝 JIS A5372 標準施工図		
作図日	'14.11.27	縮尺	S=1/20
 兵庫県コンクリート製品協同組合			